
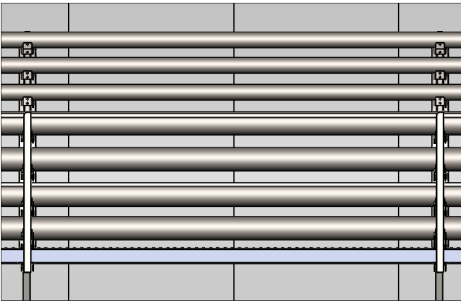
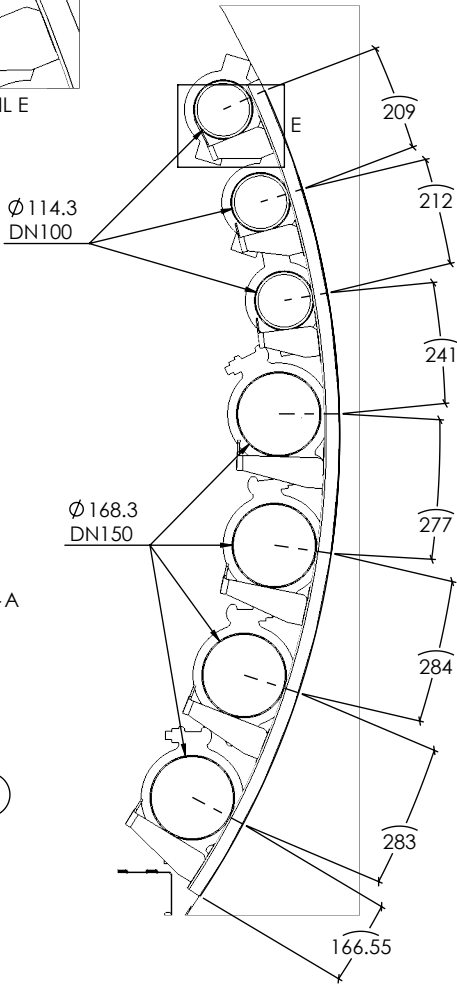
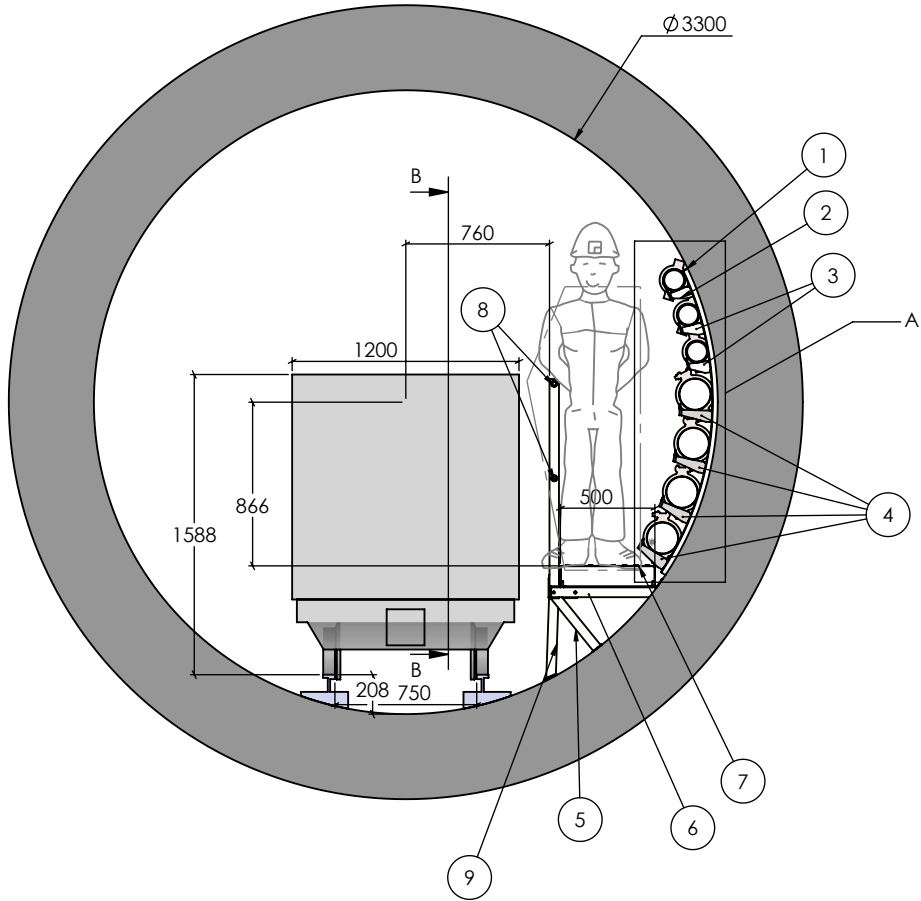
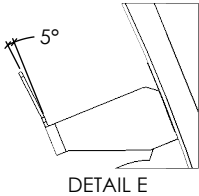
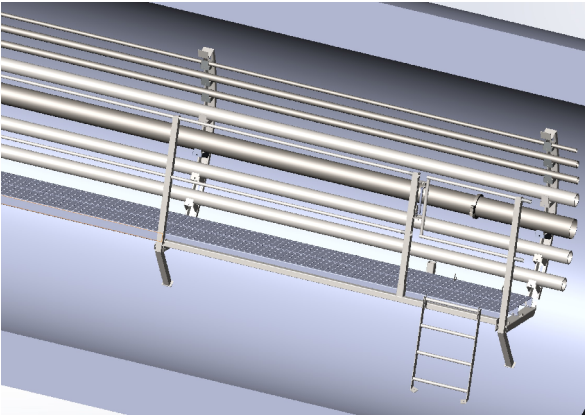


IF IN DOUBT - ASK

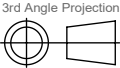

SECTION B-B

Client : Razel Bec
Project: Nimes Tunnel

SUPPLIER DOCUMENT REVIEW	
☐	WORK MAY PROCEED
By _____	Date _____

Transforge (UK) Ltd

Kestrel Way, Eagle Business Park, Yaxley, Peterborough, PE7 3GQ. 01733 249260

COPYRIGHT - NOT TO BE REPRODUCED WITHOUT WRITTEN PERMISSION OF TRANSFORGE (UK) LTD




RED - ORIGINAL
BLACK - DUPLICATE COPY

Title Ø3300mm Tunnel Walkway and Pipe Support GA

DRAWN	CHECKED	APPROVED	DATE	SCALE
PM	PAW	SCH	27.02.24	1:40

DRAWING No. TF 11814

M1	For manufacture	05.06.24
REV	DESCRIPTION	DATE

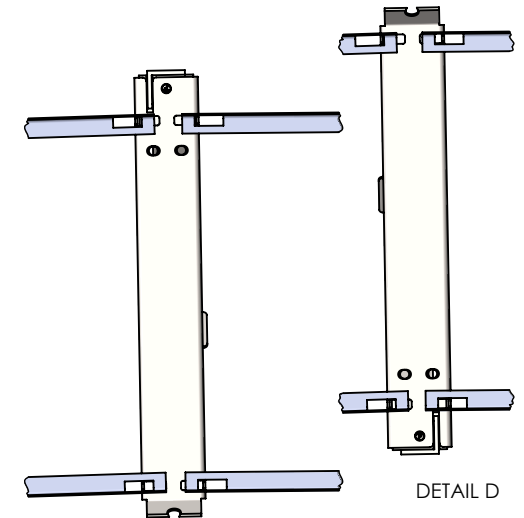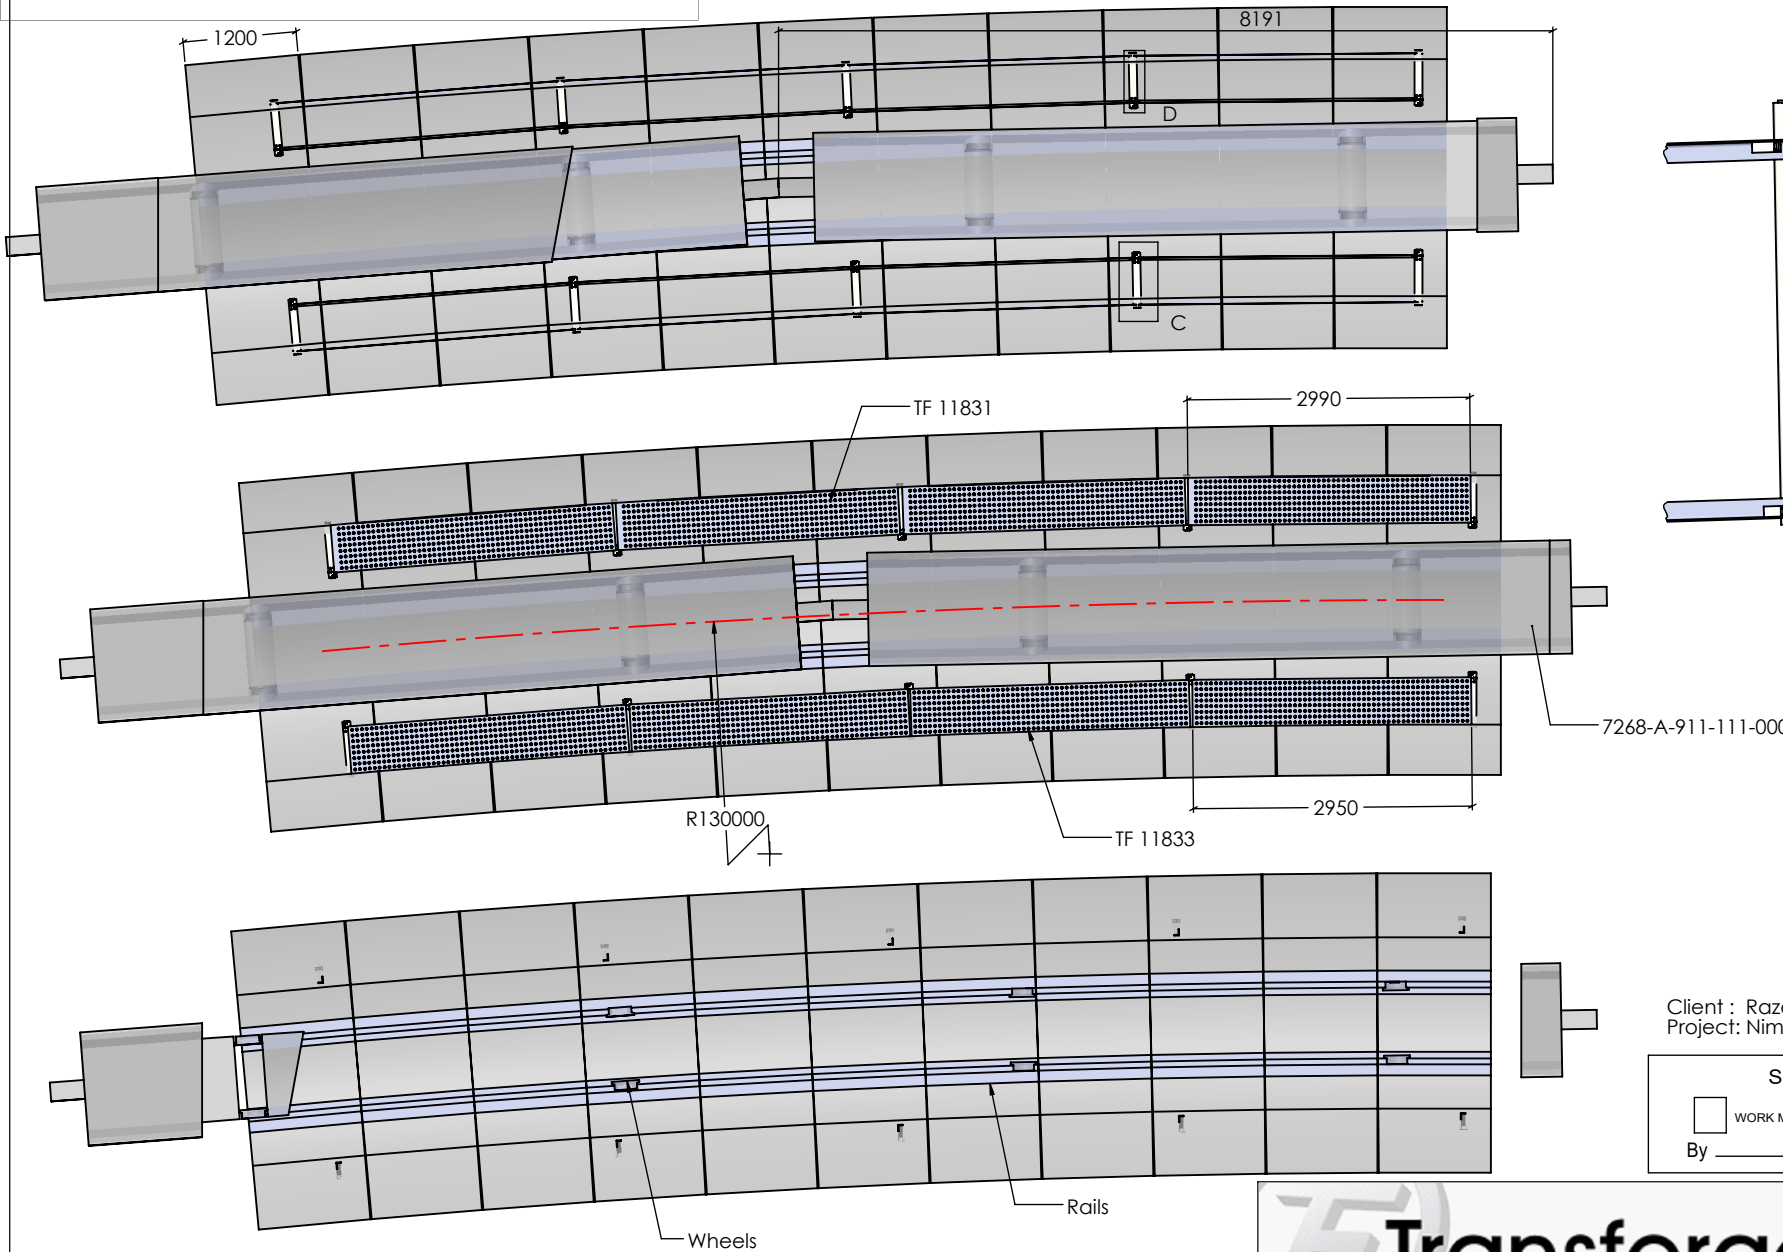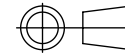

DETAIL D

DETAIL C

Client : Razel Bec
Project: Nimes Tunnel

SUPPLIER DOCUMENT REVIEW



WORK MAY PROCEED

By _____ Date _____



Kestrel Way, Eagle Business Park, Yaxley, Peterborough, PE7 3GQ. 01733 249260

COPYRIGHT - NOT TO BE REPRODUCED WITHOUT WRITTEN PERMISSION OF TRANSFORCE (UK) Ltd

RED - ORIGINAL
BLACK - DUPLICATE COPY

Title Ø3300mm Tunnel Walkway and Pipe Support GA

DRAWN	CHECKED	APPROVED	DATE	SCALE
PM	PAW	SCH	27.02.24	1:80
DRAWING No.		TF 11814		

M1	For manufacture	05.06.24
REV	DESCRIPTION	DATE